



CONCRETE CATTLE & STOCKPASS FENCING STANDARD

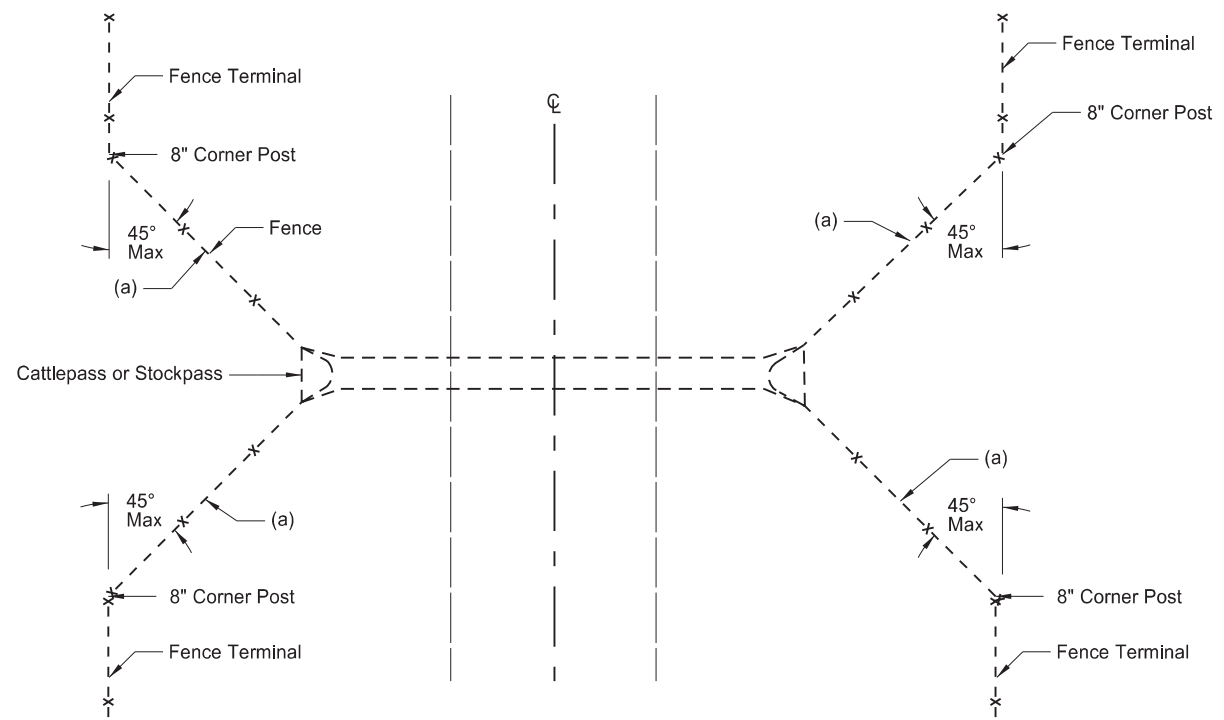


- NOTES:
1. See Standard Drawings D-752-1 BARBED WIRE FENCE and D-752-3 STANDARD WOVEN WIRE FENCE for fencing details.
 2. Include all costs of furnishing and installing inserts, eyebolts, and wire in the unit price bid for fencing bid items. Use eyebolts galvanized according to AASHTO designation M-30; inserts of corrosion resistant material do not require galvanization. Use concrete inserts capable of developing the full strength of the 5/8" diameter threaded eyebolt, when installed in concrete.

(a) Install additional 8' maximum spans between corner post and cattle pass

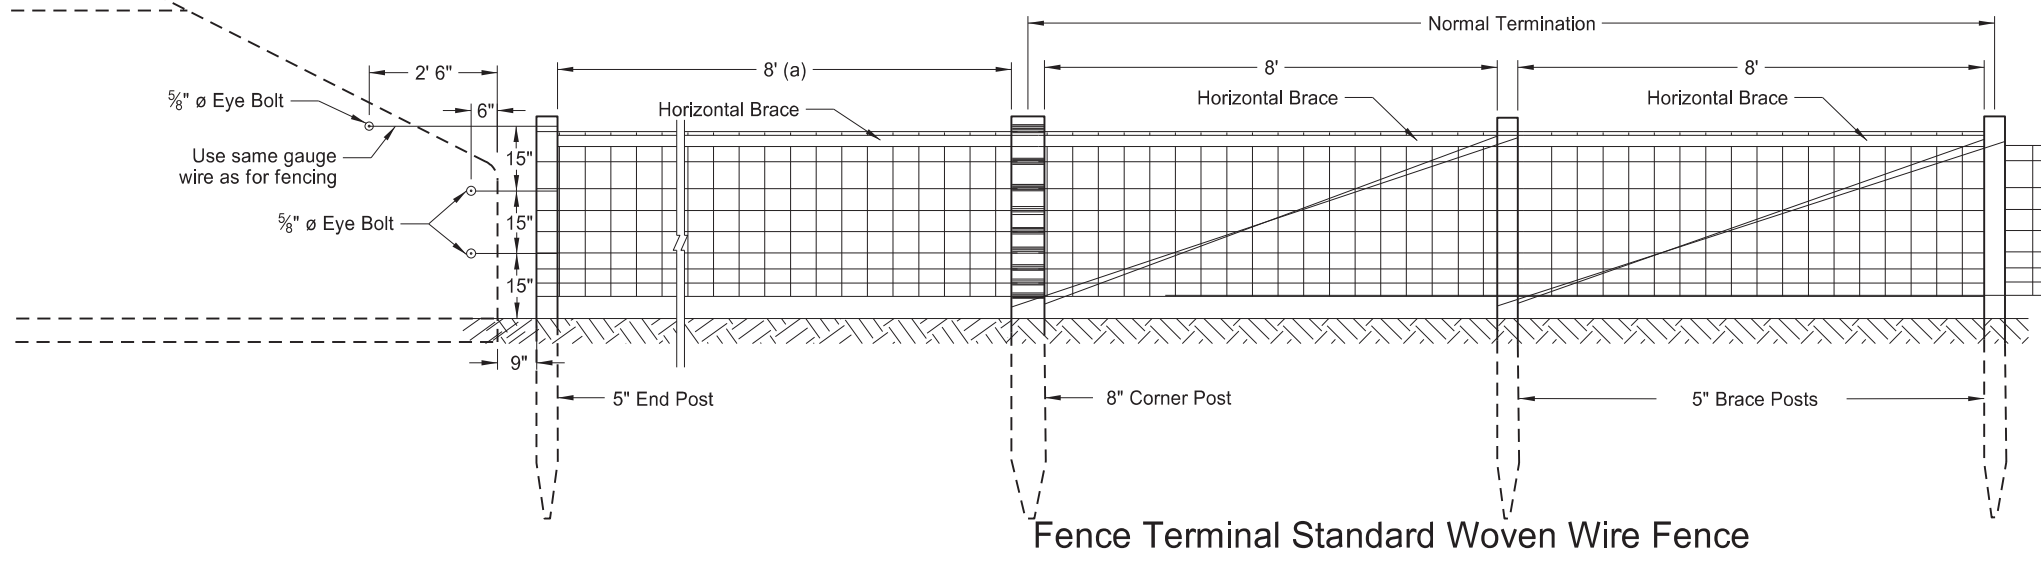

Fence Terminal Standard Woven Wire Fence

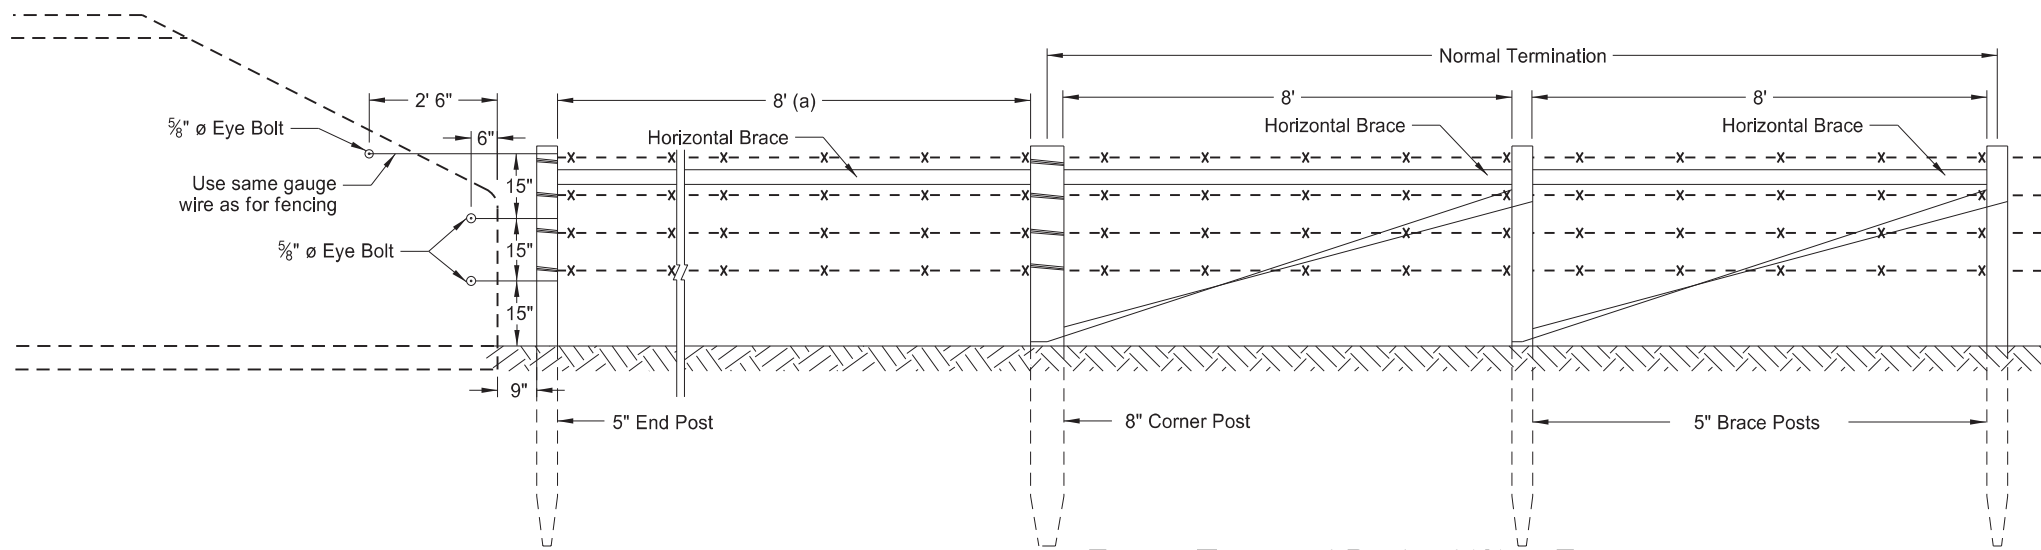

Fence Terminal Barbed Wire Fence

NORTH DAKOTA DEPARTMENT OF TRANSPORTATION	
10-4-13	
REVISIONS	
DATE	CHANGE
10-17-17	Updated to active voice.
02-23-23	Revise post spacing.



02/23/23